





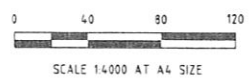
APPENDIX D

Proposed Easements over Existing Drainage

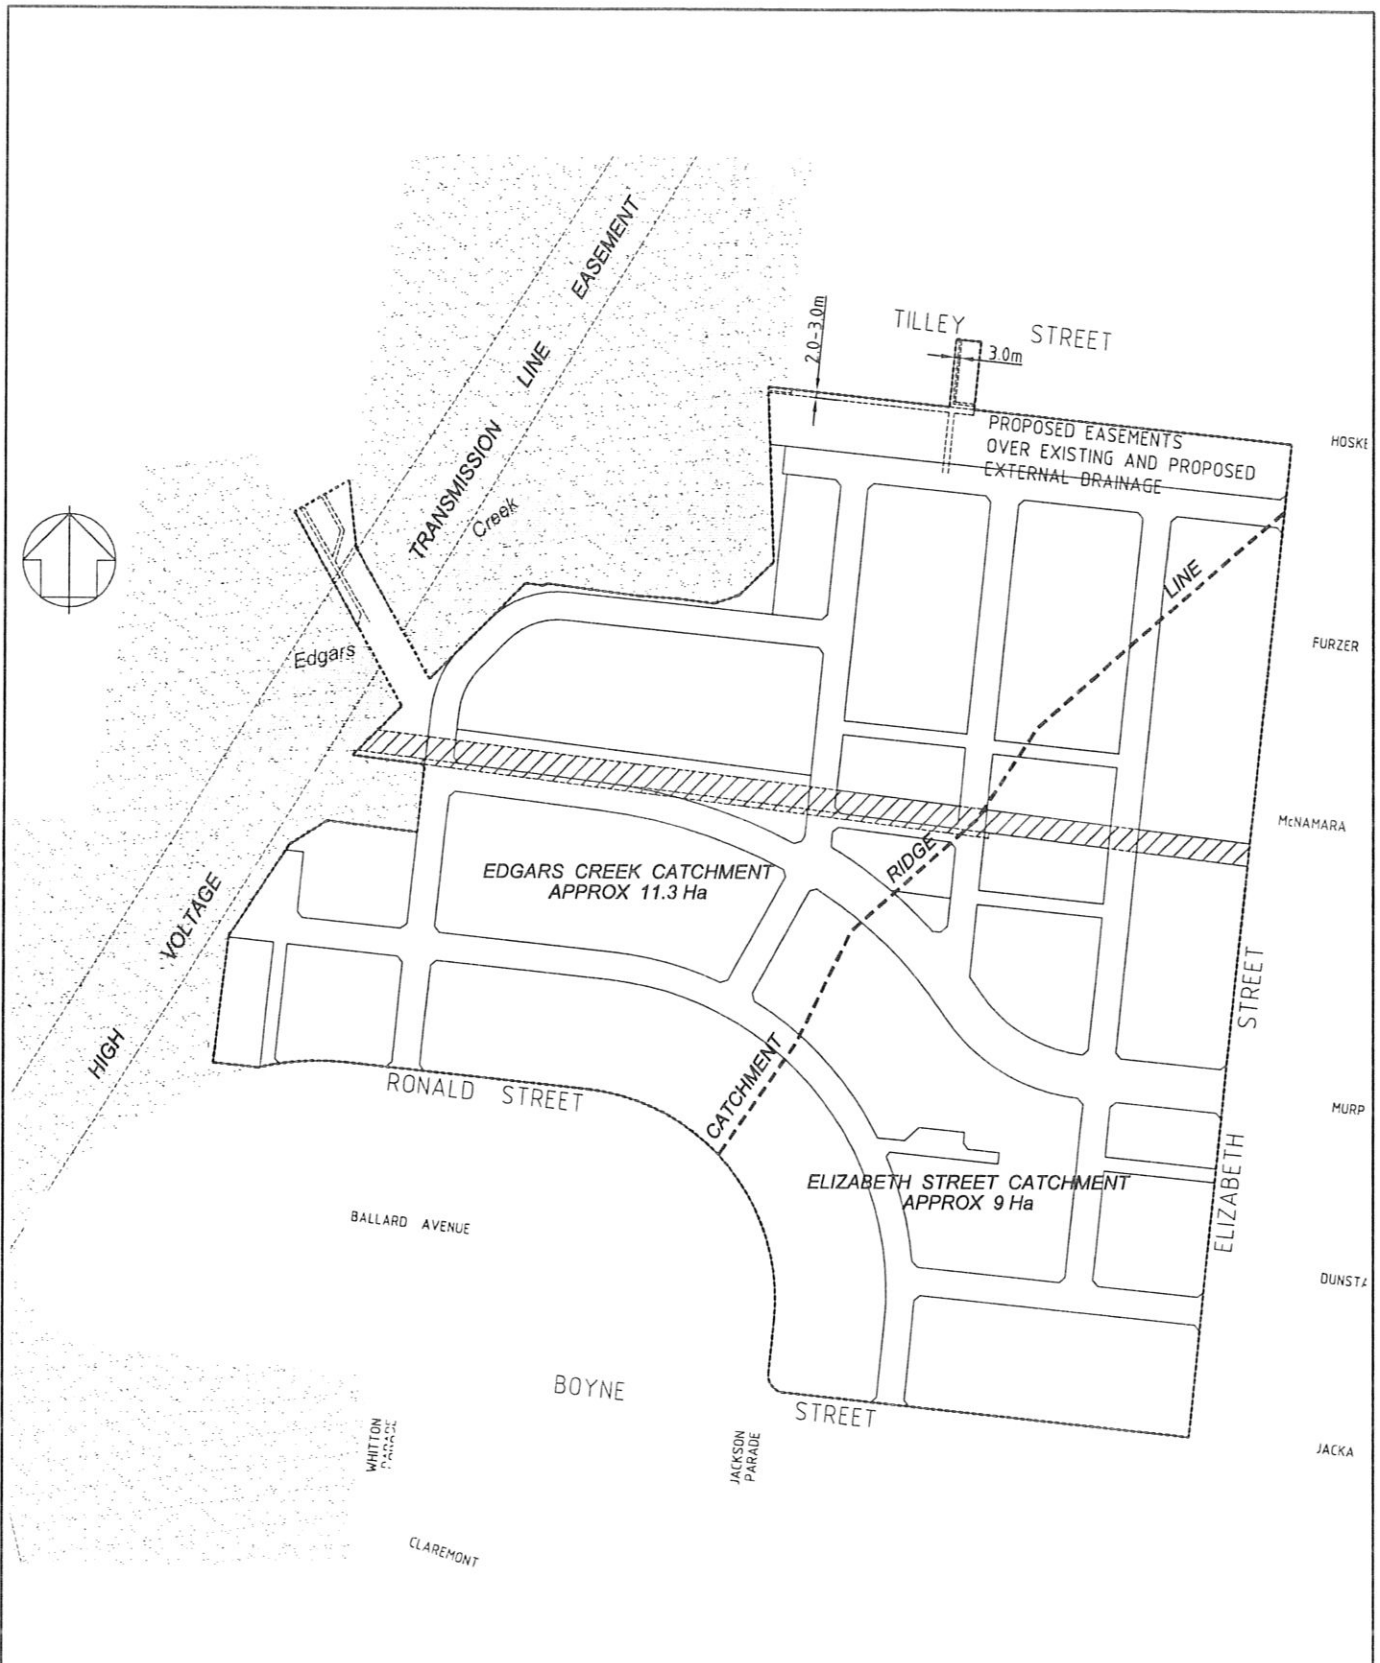

LEGEND

-  RESIDENTIAL LAND
-  EXISTING EASEMENT (GAS, WATER AND SEWERAGE AND A SEPERATE (ARRIAGEWAY EASEMENT). -- PS 608167Y
-  RESERVE



PROJECT 173 ELIZABETH STREET COBURG NORTH		PRINCIPAL COBURG (VICTORIA) PTY LTD		SCALE AS SHOWN	
DETAILS EASEMENTS LAYOUT PLAN		DATUM (AHD) AHD		SHEET No: 1 REV B	
MUNICIPALITY MORELAND CITY COUNCIL		DES. C. COCKS CHK. G. RULE		DRAWING NUMBER 3938-00-903	
		WBCM PTY LTD ACN 078 364 187 ABN 50 277 358 493 Level 4, 210 Kings Way PO Box 243 South Melbourne Vic 3205 DX20601 Emerald Hill Facsimile (03) 9590 9461 Telephone (03) 9598 3688 Email: general@wbcm.com.au Web: www.wbcm.com.au <small>This document has been prepared under a 'limited' engagement system which complies with the requirements of SS 79817</small> <small>Property and Land Development Consultants - Urban Infrastructure Engineers - Town Planners - Development Approval Consultants</small>		