


# MELVILLE MORELAND SHOPPING STRIP STREETScape IMPROVEMENT



## DRAFT CONCEPT DESIGN

[www.moreland.vic.gov.au/melville-shopping](http://www.moreland.vic.gov.au/melville-shopping)

Tell us what you think by 10 March 2020, email [urbandesign@moreland.vic.gov.au](mailto:urbandesign@moreland.vic.gov.au)

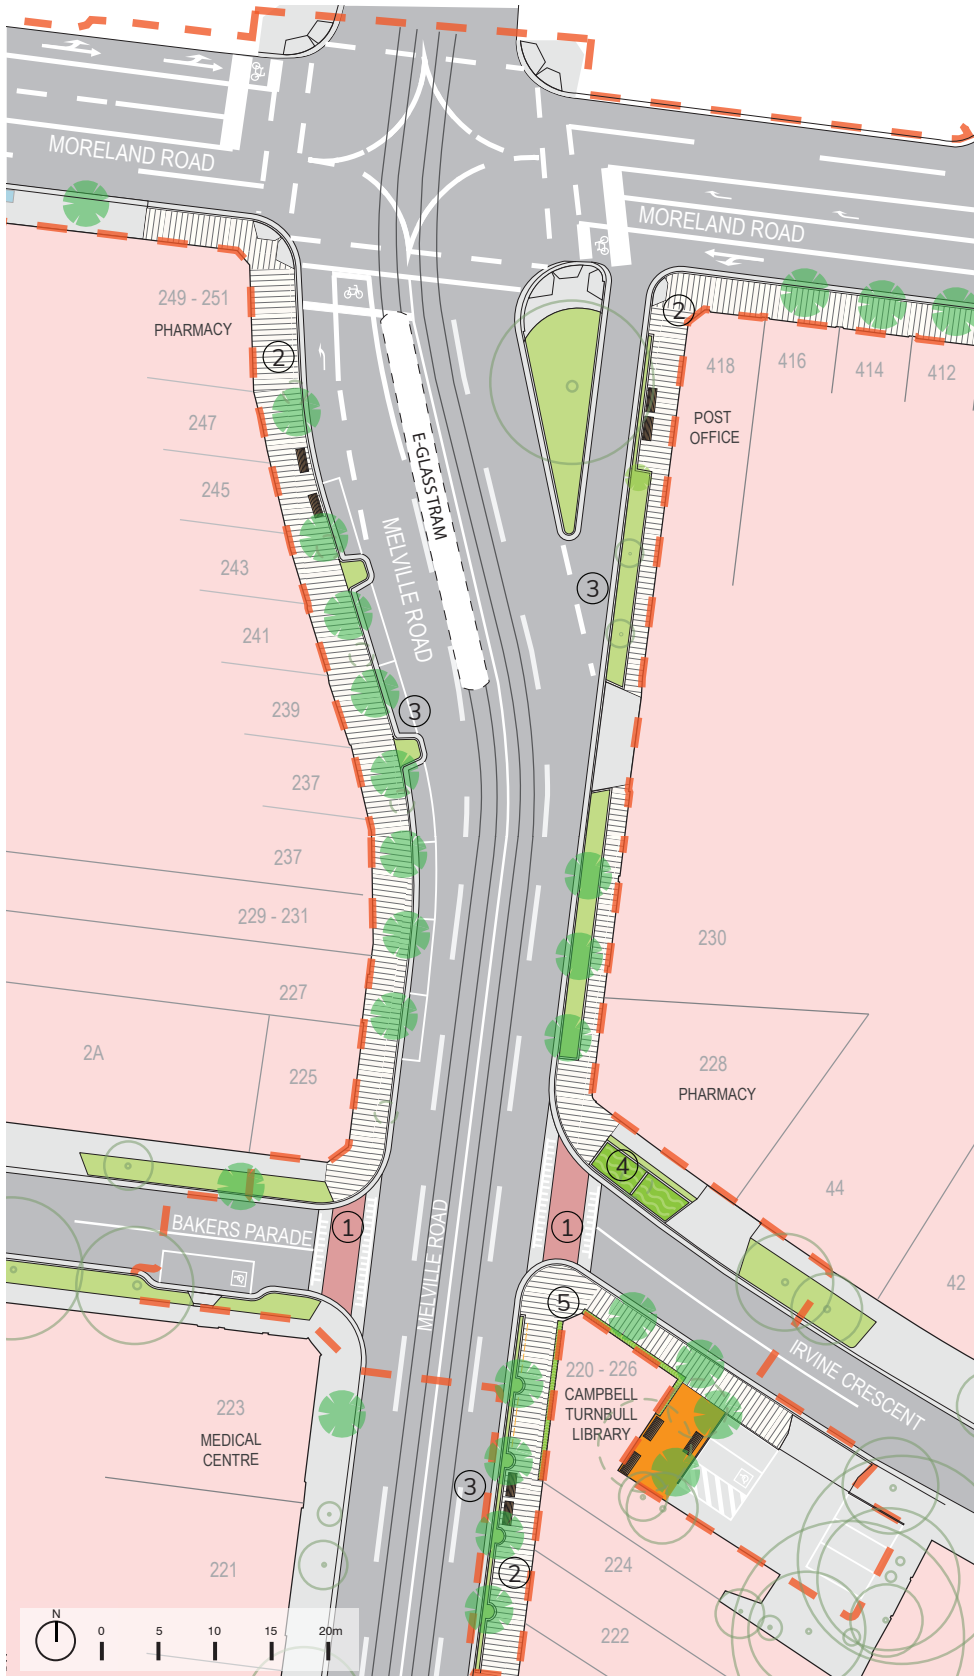

### KEYS:


- Extent of scope
- Linear concrete footpath
- Flat top threshold crossing
- New garden bed/nature strip
- New civic space
- Water sensitive urban design garden bed
- New canopy tree
- Existing tree
- Tree to be removed
- New seat
- New bike hoop



① New pedestrian threshold crossing




② New seat & concrete feature paving

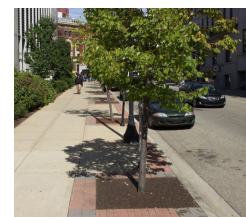

③ New street trees



④ WSUD planter bed

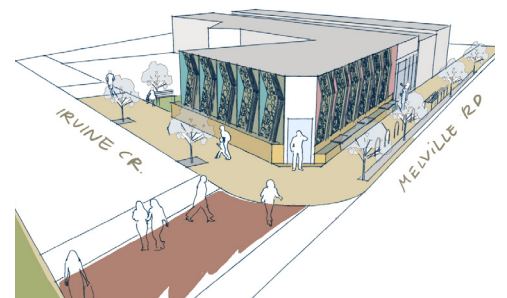

⑤ New look for the Campbell Turnbull library in collaboration with a local artist (plants & lighting)

Note: The Concept design is subject to review by authorities (VicRoads & PTV) and further costing.